


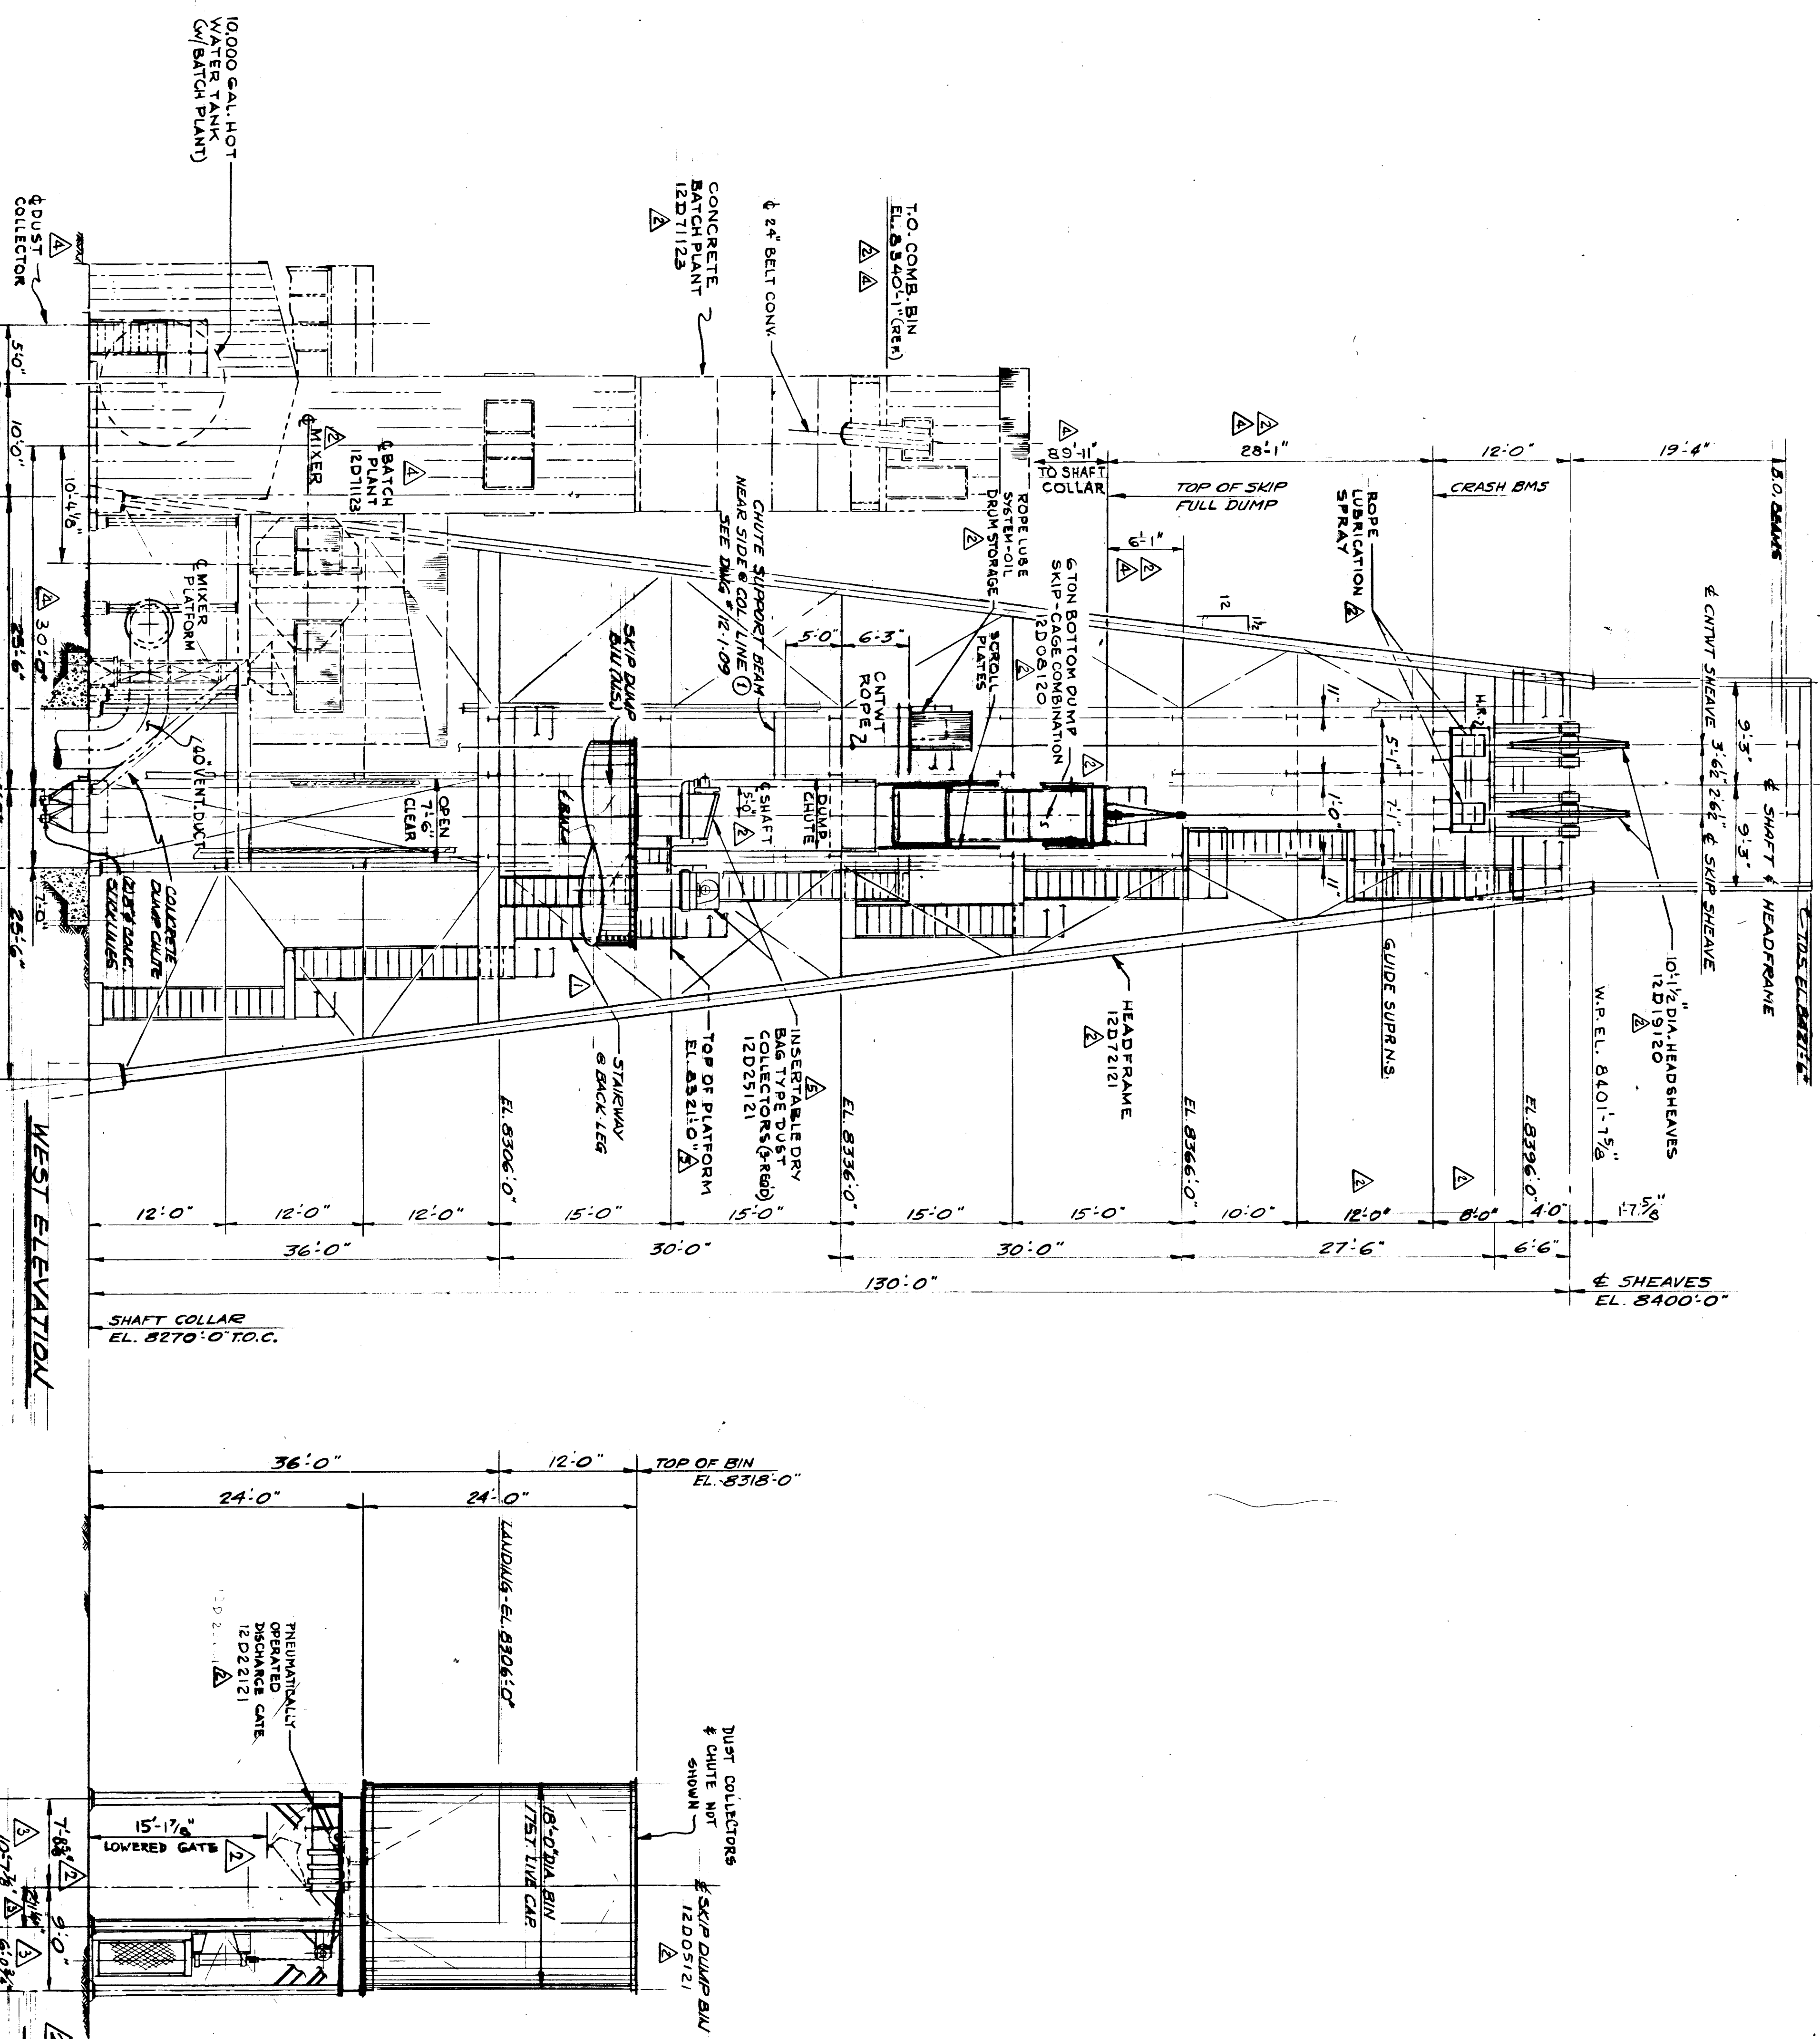

WEST ELEVATION

VIEW A-A
DWG. 12-1-11

DATE 3-12-79

REVISIONS									

DATE	3-12-79
NO. 2 SHAFT - VENTILATION	
GENERAL ARRANGEMENT	
HEADFRAME, WEST ELEVATION	
FINAL ARRANGEMENT	
UNION Project 7801 - 12-1-10	
STEARN-ROGER	
21770	